

# CONCEPT 1

FOR INFORMATION ONLY

Scales


WHITE PATCH

WHITE PATCH ESP

FAUNA CROSSING  
INFRASTRUCTURE  
CONCEPT

DRAWING NUMBER

Designer Original Issue Date  
Drawing of Original Plan Size

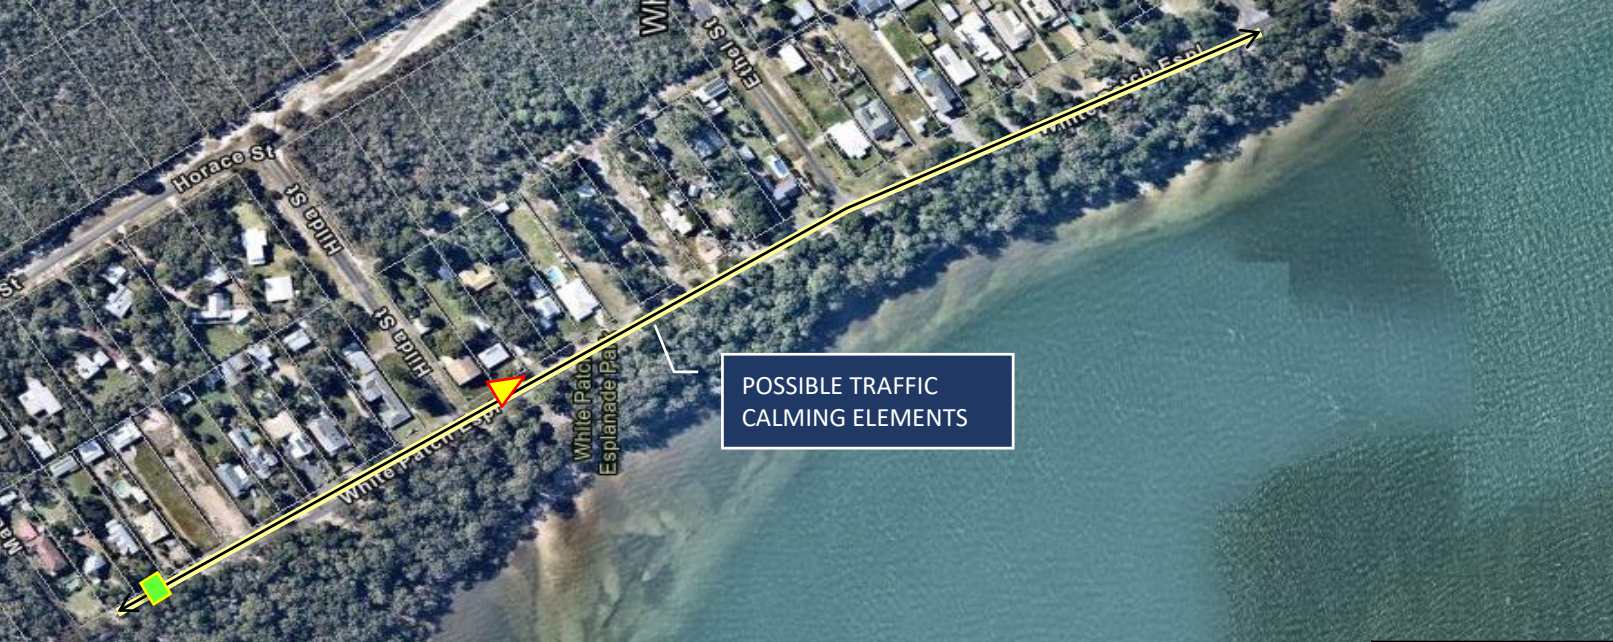

JOINS WITH BELOW LEFT



LEGEND	ITEM
	FAUNA EXCLUSION FENCING - PROPOSED
	FAUNA FENCING – ALTERNATE ALIGNMENT
	FAUNA 'ESCAPE RAMP'
	FAUNA REFUGE POLES
	FAUNA ROPE BRIDGE
	GATE – MAINTENANCE OR PEDESTRIAN
	LED SIGNAGE (KANGAROO ZONE)
	CULVERT FAUNA UNDERPASS
	PAVEMENT STENCILS
	REQUIRES FURTHER INVESTIGATION

## NOTES

1. Additional consideration is required at this location to determine acceptable traffic calming solutions. This is anticipated to be completed by December 2021.