

STREETSCAPE UPGRADE - SHARED ZONE STREET PRINT - BLUE FISH

AUTHORISATION

Manager _____ Date _____

CONCEPT PLAN
FOR DISCUSSION ONLY

NOT TO SCALE

Scales

STREETSCAPE
UPGRADE
BIGG AVE,
BEACHMERE


STAGE 1, 2, 3

DRAWING NUMBER
CONCEPT

MBRC FEB 2022
Designer Original Issue Date

Drawing 1 of 1 Original Plan Size A1

STAGE 1 & 2 WORKS :
STREETSCAPE UPGRADES
IN THIS PRECINCT WILL
BEGIN FROM EARLY 2022

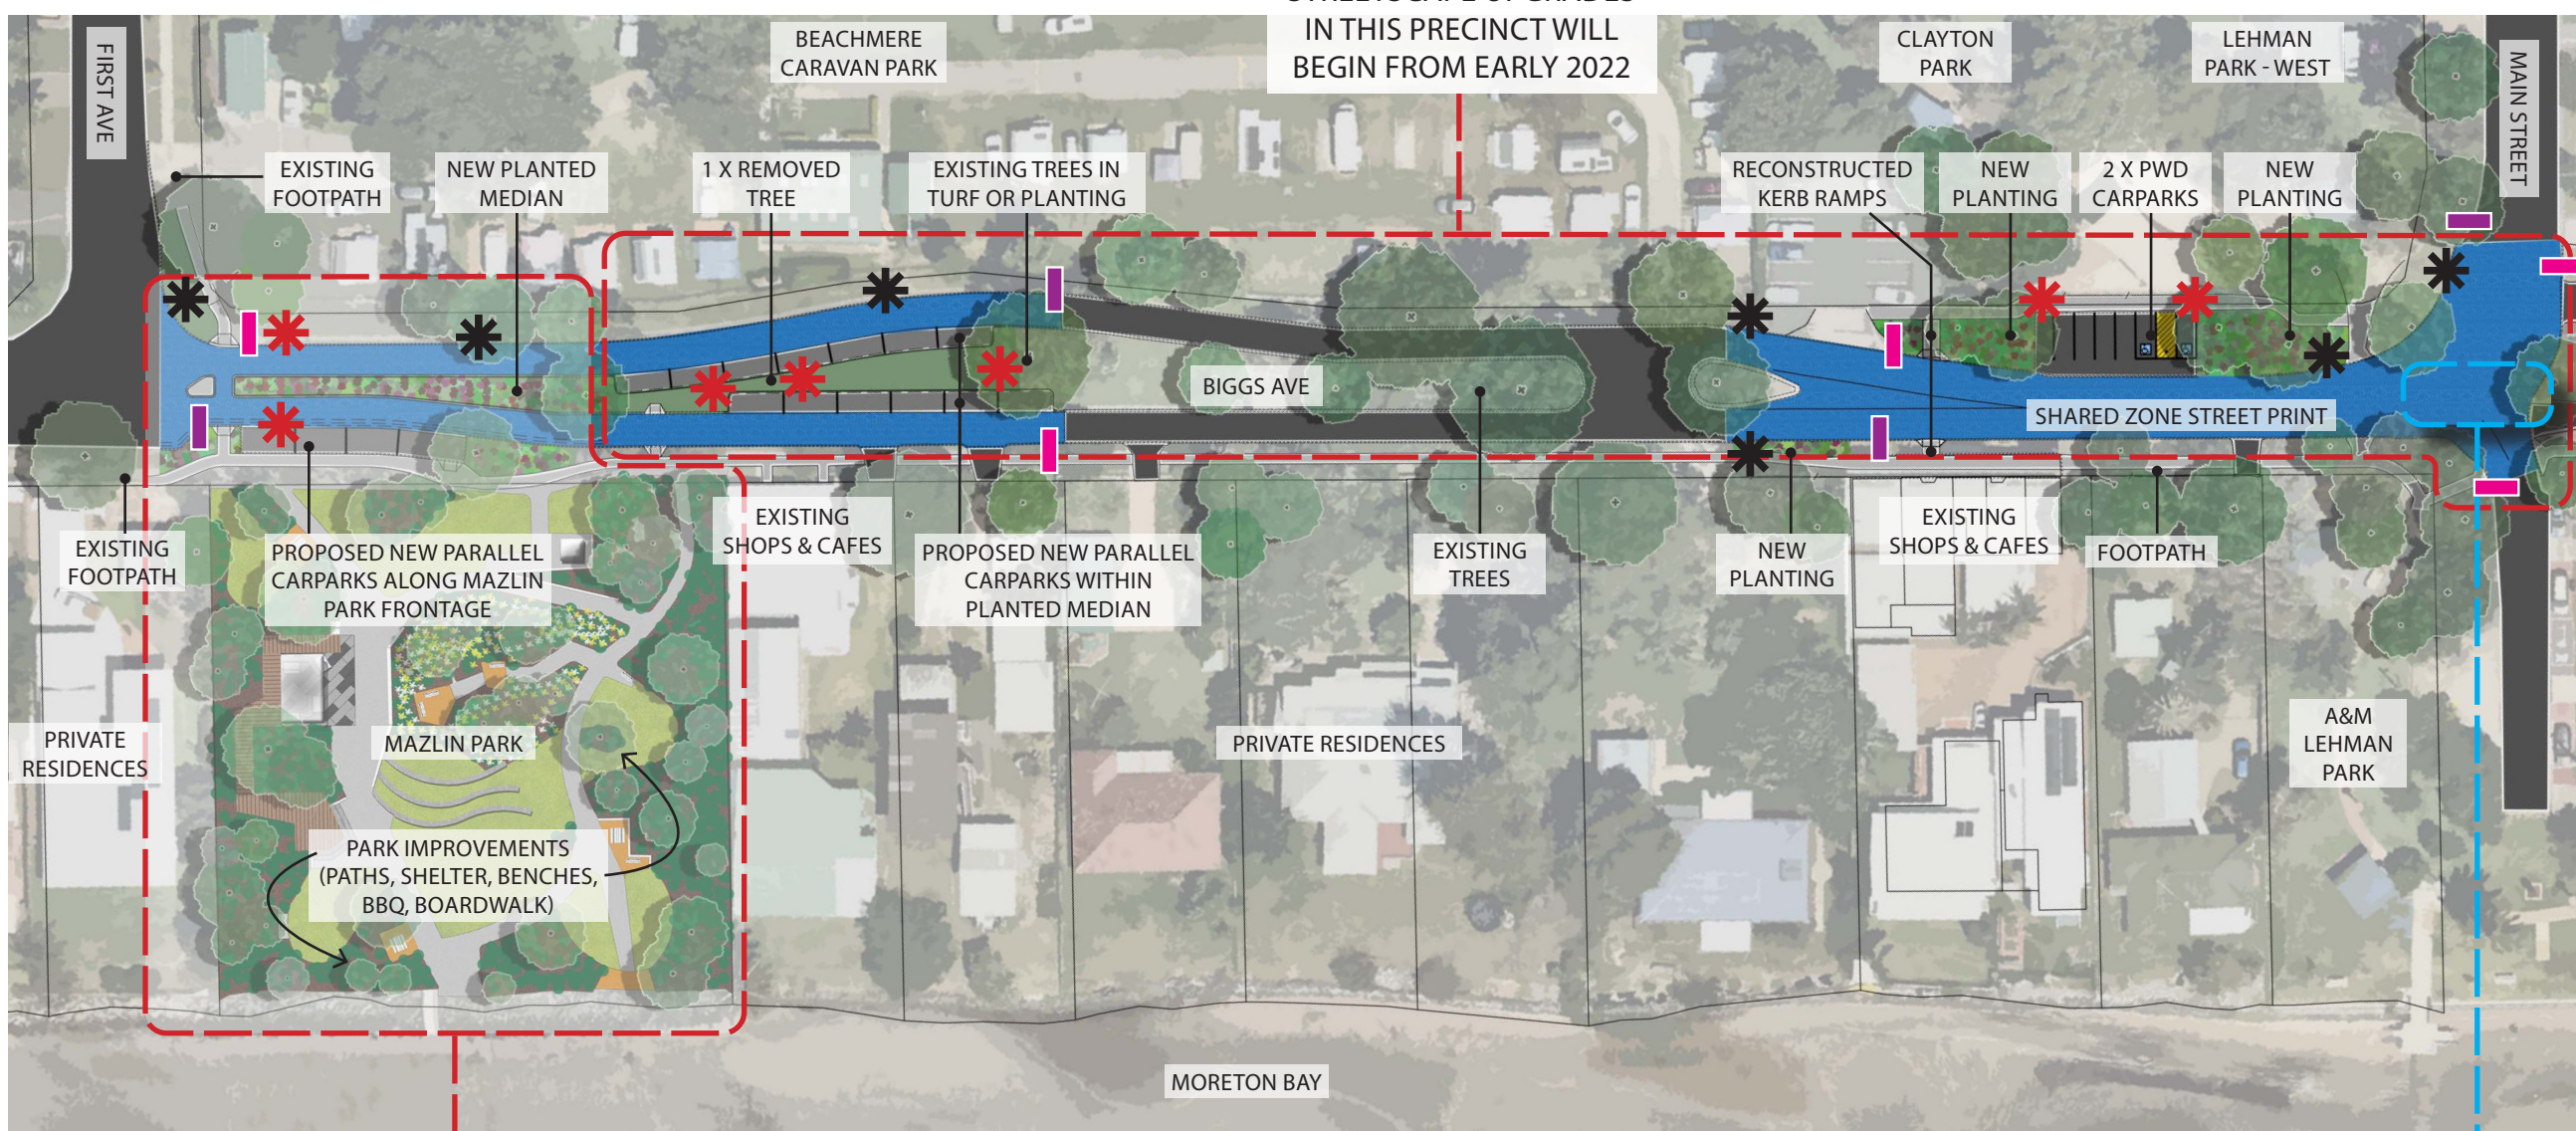

STAGE 3 WORKS :
STREETSCAPE UPGRADES IN THIS
PRECINCT WILL BE COMPLETED
DURING MAZLIN PARK UPGRADE
WORKS FROM LATE 2022

PLAN LEGEND :

New Signage to be installed



Existing Signage to remain



Existing Signage to remove



INDICATIVE STREET PRINT : 'BLUE FISH'

