



## LEGEND

### PROPOSED

- ROAD SURFACING
- LOW MAINTENANCE GROUND COVER MEDIAN
- LANDSCAPED MEDIAN
- CONCRETE PATHWAY
- DDA COMPLIANT KERB RAMP
- CONCRETE DRIVEWAY/VEHICLE CROSSING
- APPROXIMATE RETAINING WALL LOCATION
- LIMIT OF WORKS

# PRELIMINARY

## CONSULTATION PLAN ONLY

JOINS DRG 19-1051-CP02

0 10 20 30m  
SCALE 1:500  
AT ORIGINAL SIZE (A1)

KALLANGUR  
OLD GYMPIE ROAD  
(WHITEHORSE ROAD  
TO ALMA ROAD)

ROAD AND  
INTERSECTION UPGRADE

CONSULTATION PLAN  
SHEET 1 OF 2


DRAWING NUMBER

19-1051-CP01

External Designer RK February 2021  
Drafted Issue Date





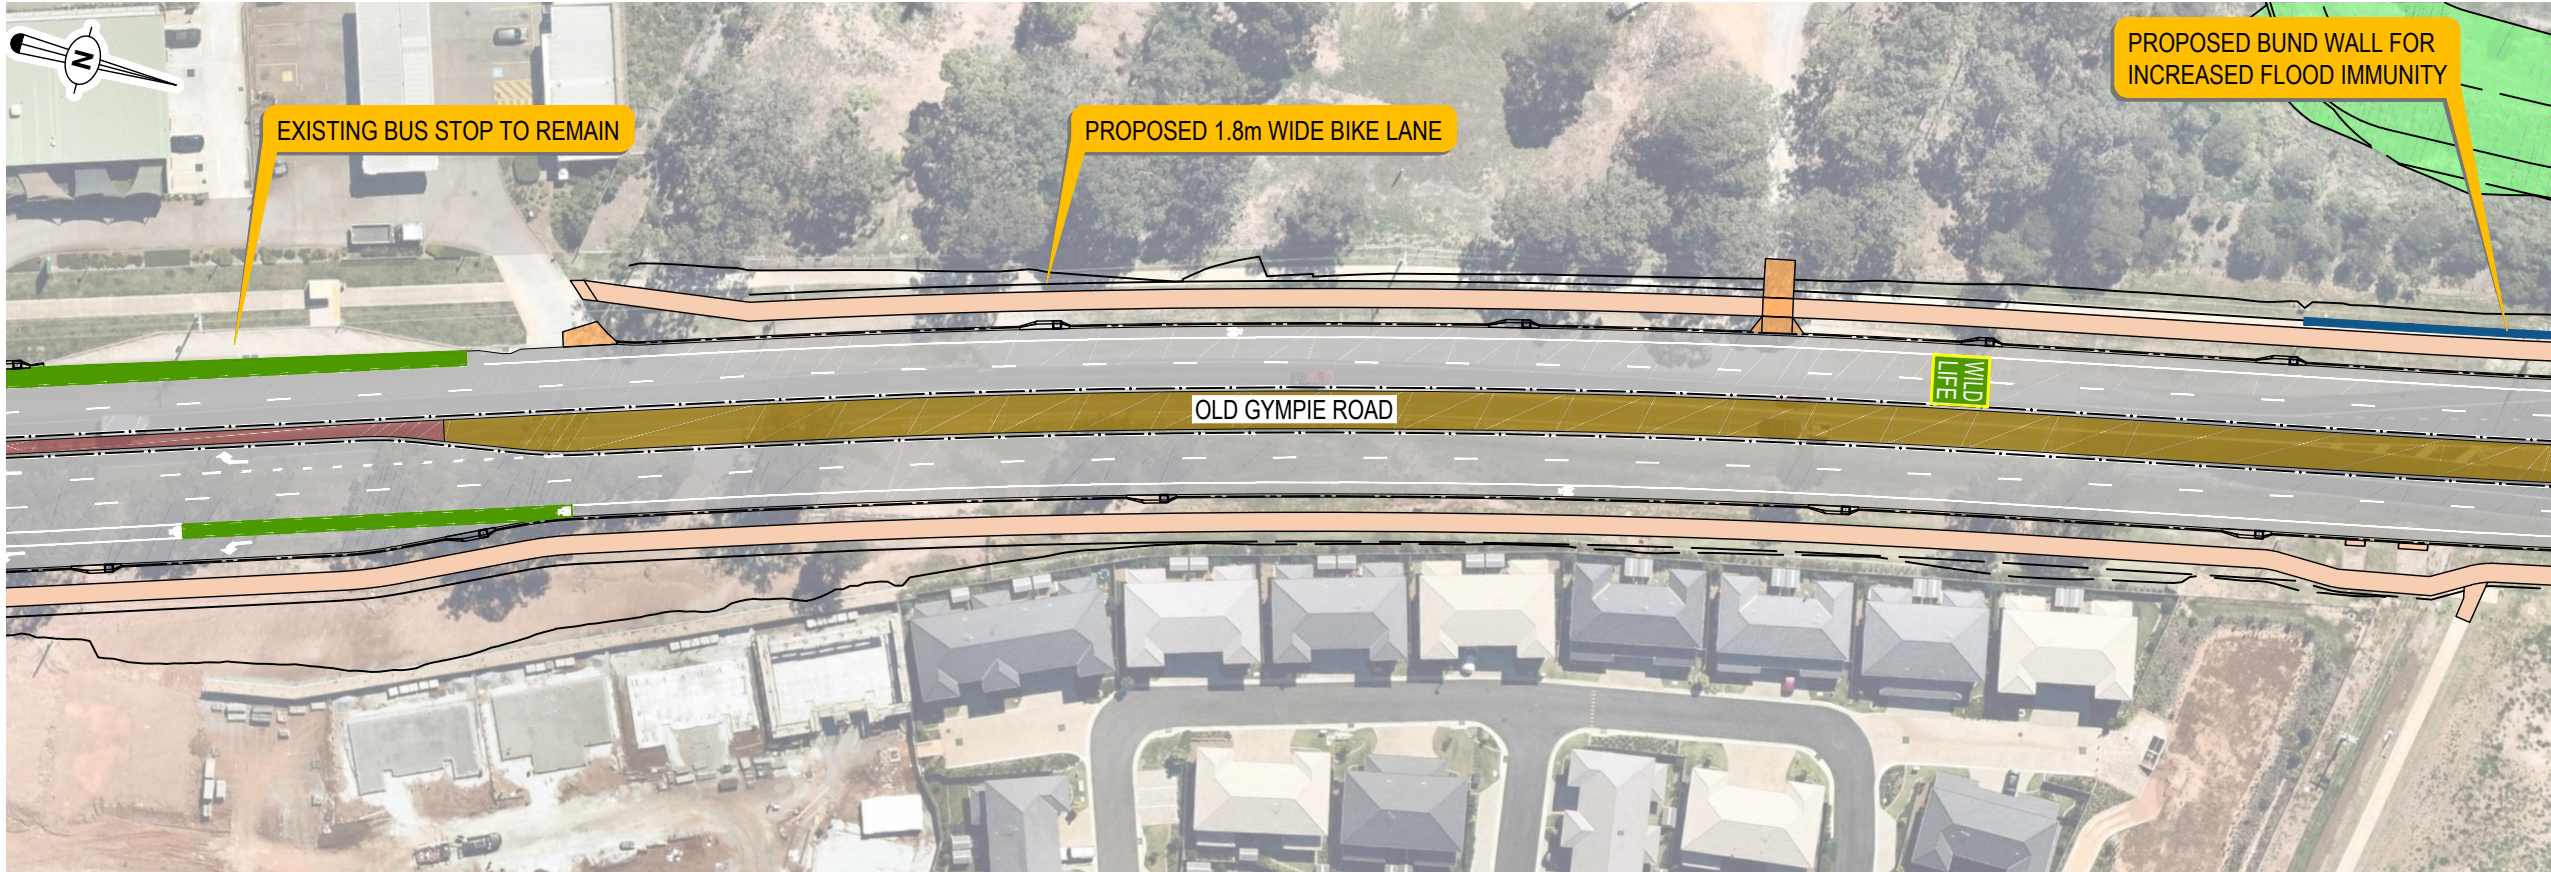



Drawing 1 of 2 Original Plan Size A1





## LEGEND

### PROPOSED

-  ROAD SURFACING
-  LOW MAINTENANCE GROUND COVER MEDIAN
-  LANDSCAPED MEDIAN
-  CONCRETE PATHWAY
-  DDA COMPLIANT KERB RAMP
-  CONCRETE DRIVEWAY/VEHICLE CROSSING
-  APPROXIMATE RETAINING WALL LOCATION
-  LIMIT OF WORKS

# PRELIMINARY CONSULTATION PLAN ONLY

0 10 20 30m  
SCALE 1:500  
AT ORIGINAL SIZE (A1)

KALLANGUR  
OLD GYMPIE ROAD  
(WHITEHORSE ROAD  
TO ALMA ROAD)

ROAD AND  
INTERSECTION UPGRADE

CONSULTATION PLAN  
SHEET 2 OF 2

DRAWING NUMBER  
**19-1051-CP002**

External Designer	RK Drafted	February 2021 Issue Date
----------------------	---------------	-----------------------------

Drawing 2 of 2 Original Plan Size A1