
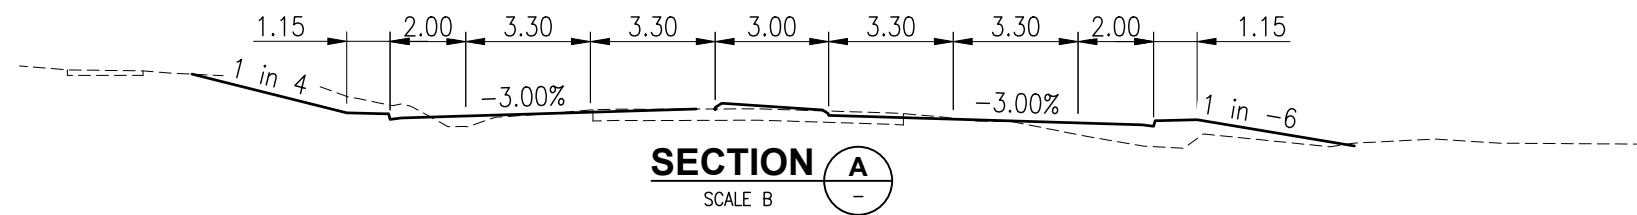


LEGEND

PROPOSED


- ROAD PAVEMENT
- 3.0m WIDE LANDSCAPED MEDIAN
- 2.5m WIDE CONCRETE PATHWAY
- PROPERTY ACCESS
- STORMWATER CULVERT CROSSING

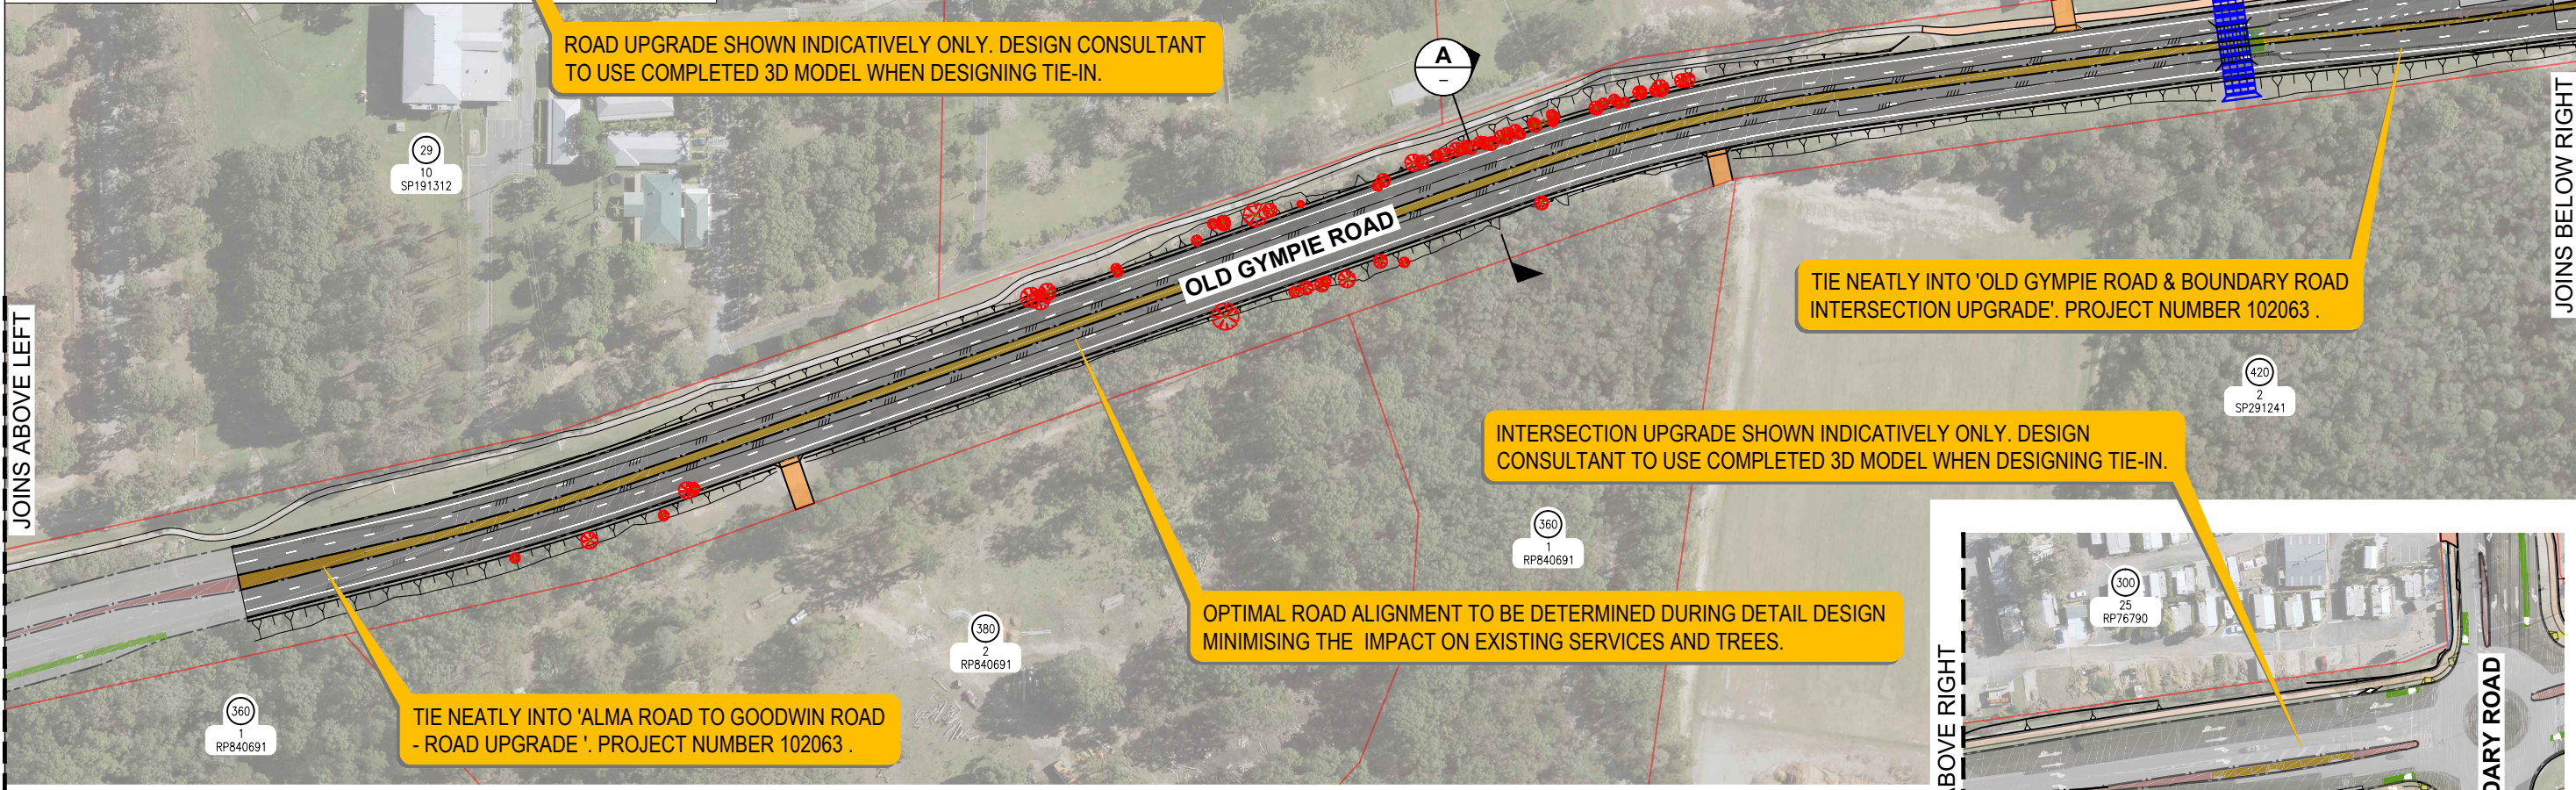

AUTHORISATION

Manager _____ Date _____

**CONCEPT
FOR INFORMATION ONLY**

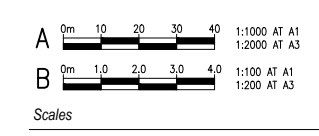

Dakabin,
Old Gympie Road,
Goodwin Road to
Boundary Road
Road Upgrade

**CONCEPT
LAYOUT PLAN**

DRAWING NUMBER
107716 - SK001

JL Designer October 2020 Original Issue Date

Original Plan Size **A1**