
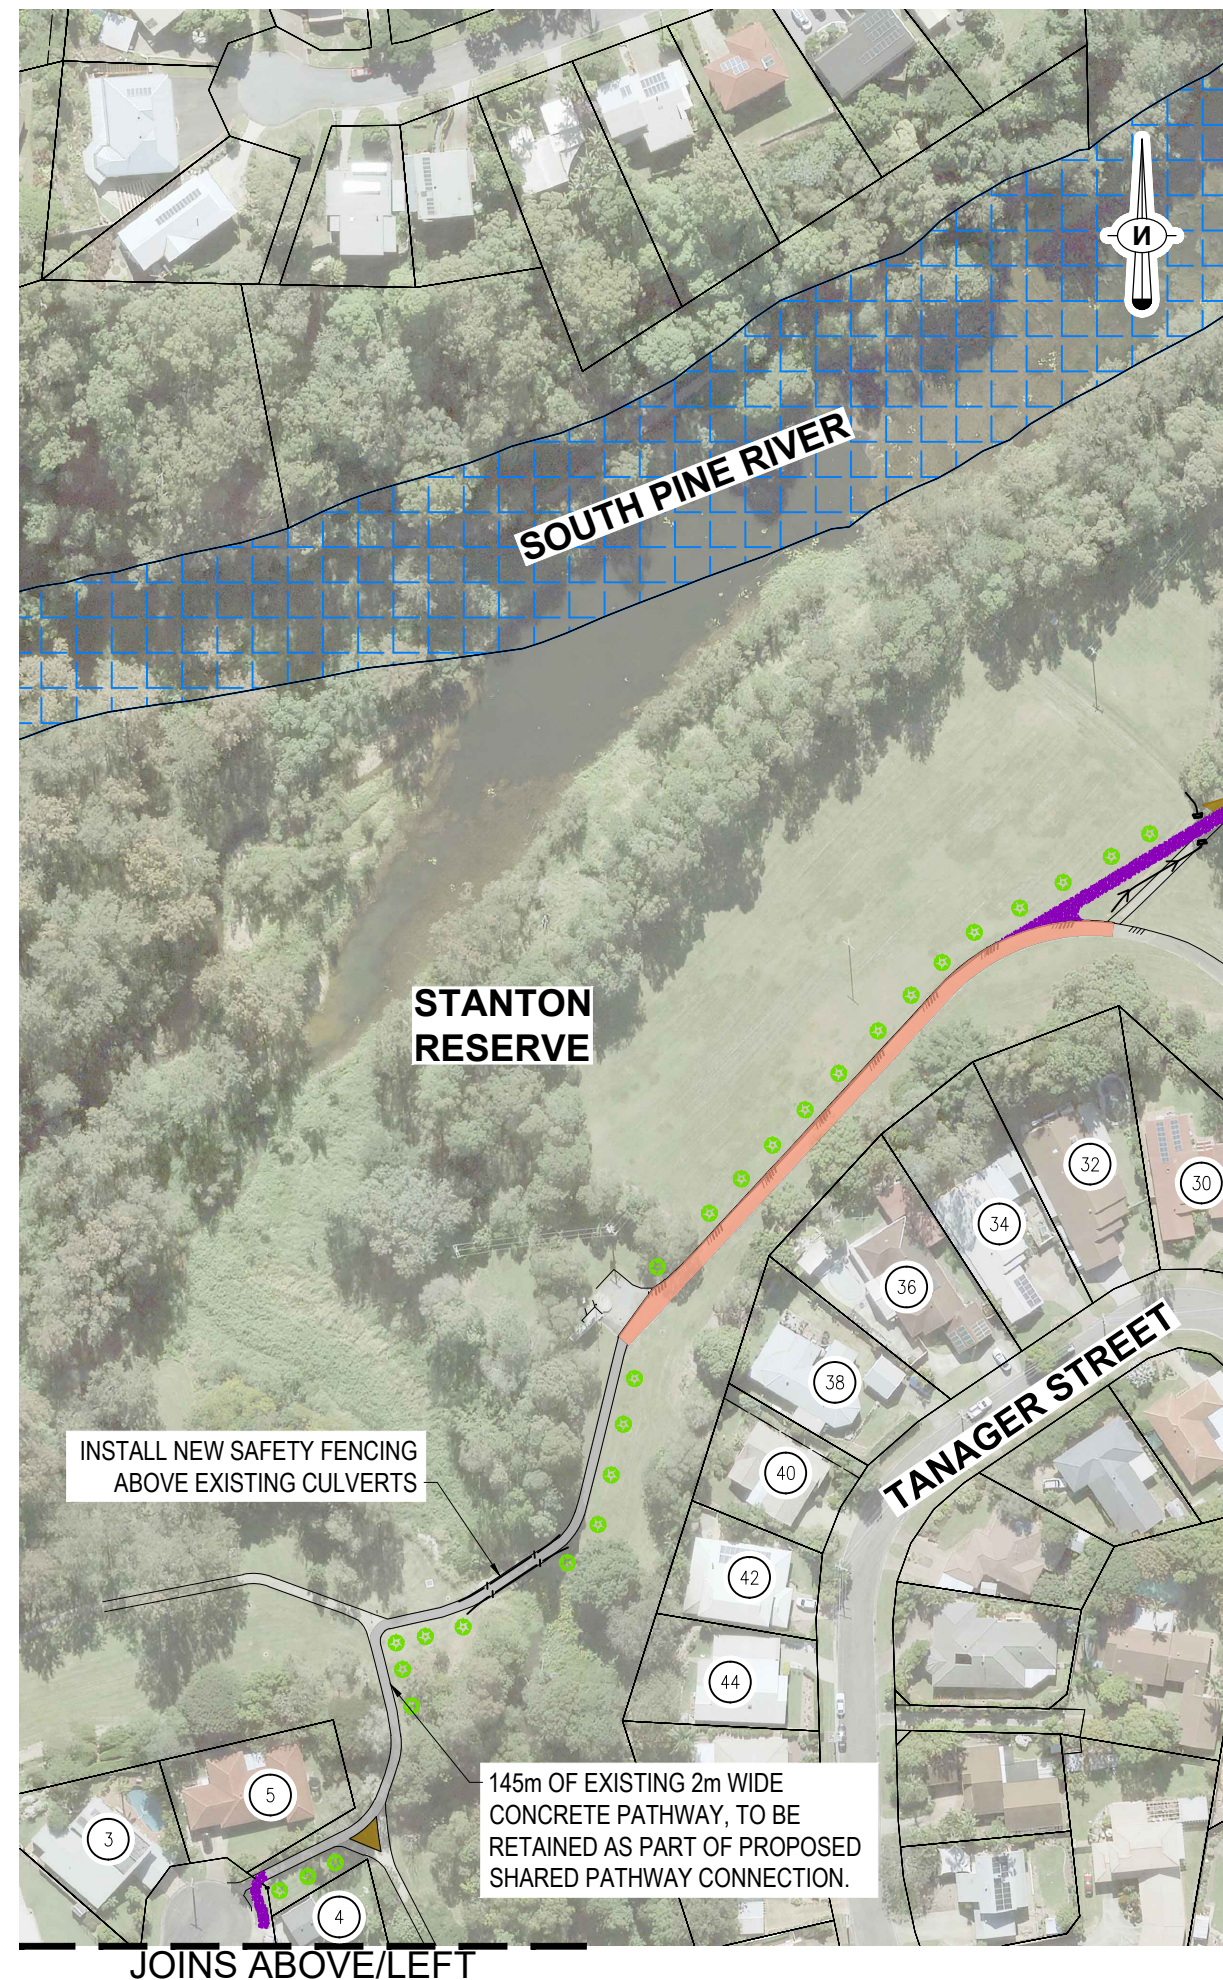


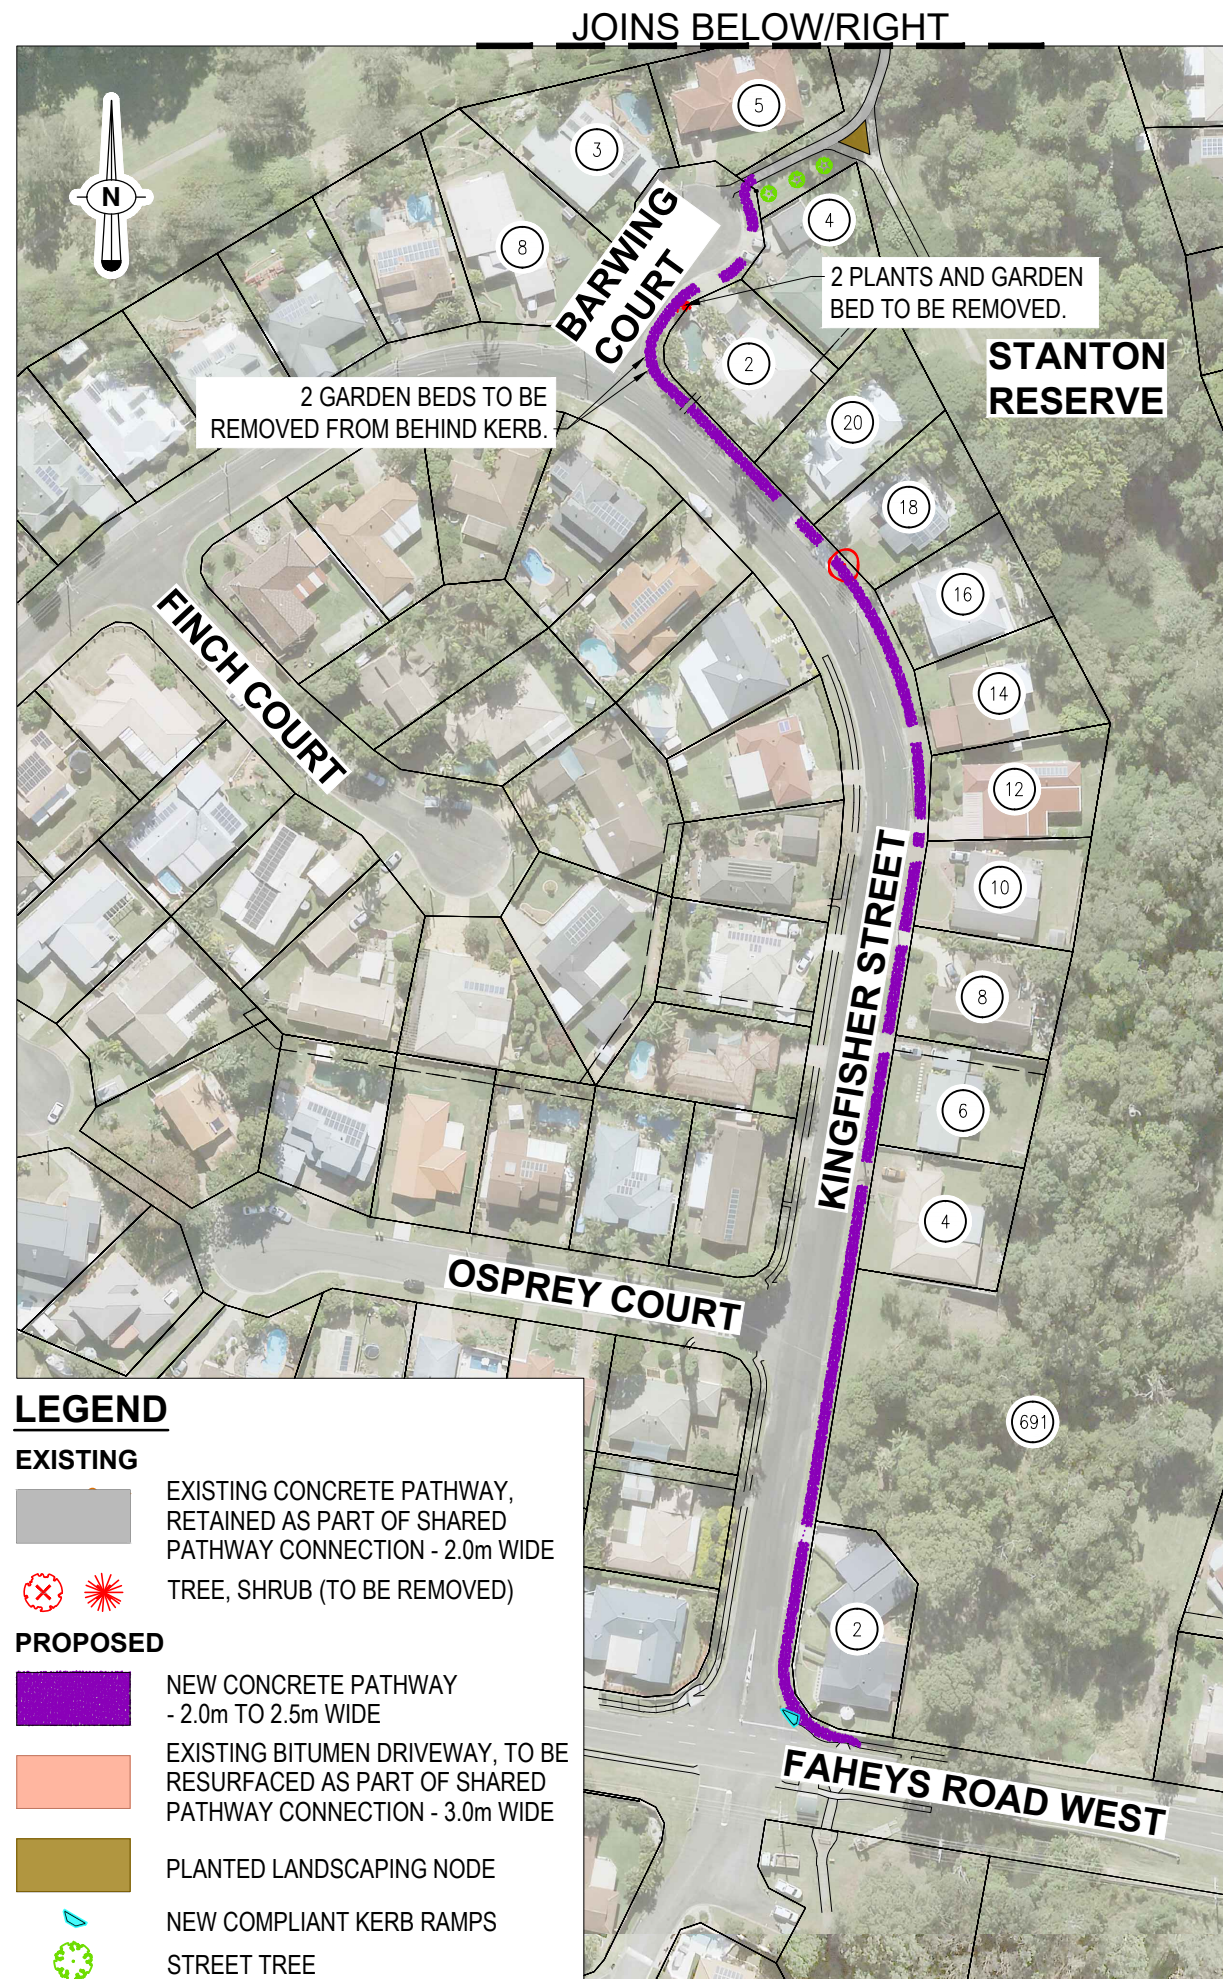

**PRELIMINARY
FOR INFORMATION ONLY**

**ALBANY CREEK,
SOUTH PINE
RIVER**

**SHARED PATHWAY
CONNECTION**

**COMMUNITY
CONSULTATION PLAN
SHEET 1 OF 2**

DRAWING NUMBER
19-975-SK20

B.B. JULY 2021
Designer Original Issue Date

Drawing 1 of 2 Original Plan Size A4

PRELIMINARY
FOR DISCUSSION ONLY

A 0m 7.5 15 22.5 30
Scales 1:3000 AT A4

**ALBANY CREEK,
SOUTH PINE
RIVER**

**SHARED PATHWAY
CONNECTION**

**COMMUNITY
CONSULTATION PLAN
SHEET 2 OF 2**

DRAWING NUMBER

19-975-SK21

B.B.
Designer

JULY 2021
Original Issue Date

Drawing 2 of 2

Original Plan Size A4

